


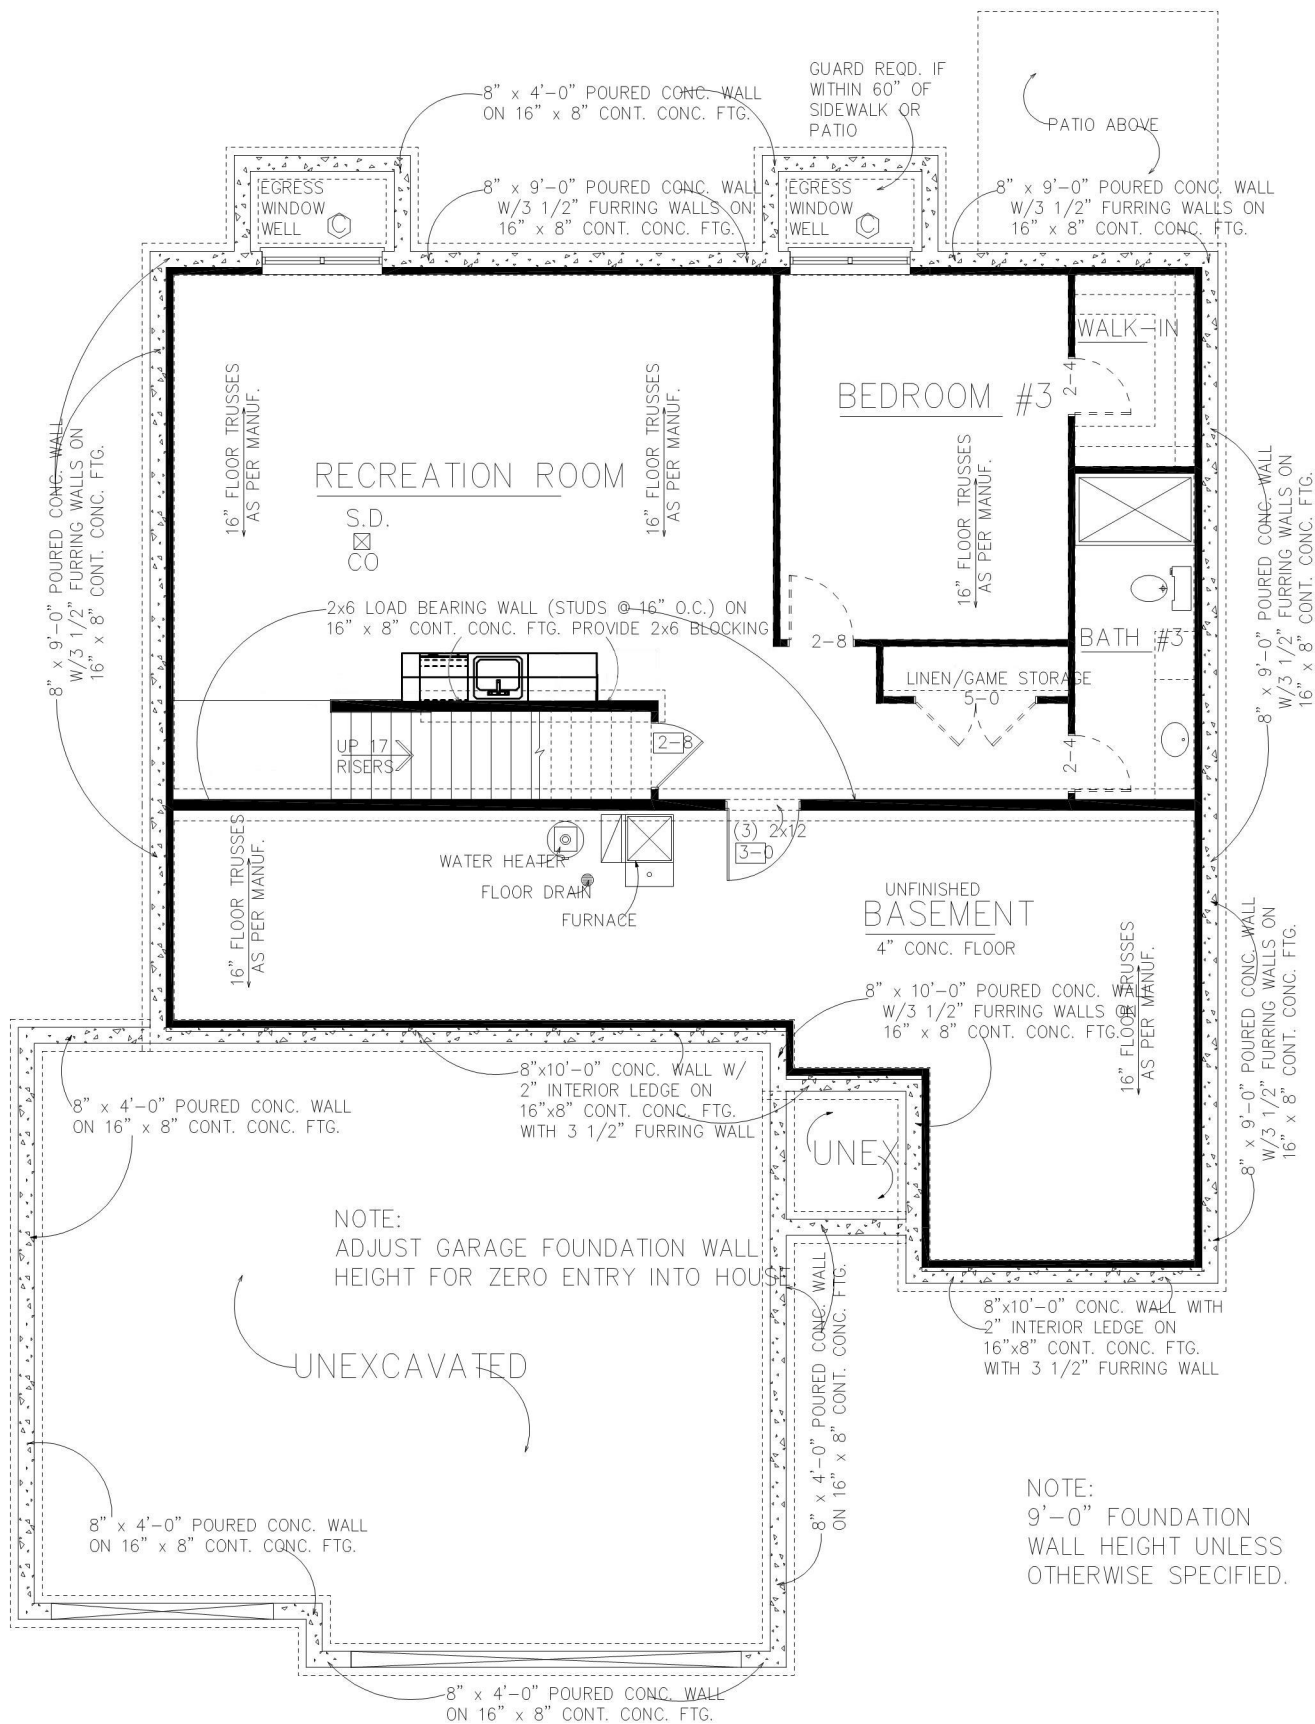

FUTURE BASEMENT FINISH

922 SQ. FT.

FOUNDATION PLAN

SCALE: 1/4" = 1'-0"